

PBPN Health Center
Renovation & Addition
11400 158th Rd, Mayetta, KS 66609

PERMIT SET
sabattini
architects

730 NEW HAMPSHIRE STREET SUITE 235
LAWRENCE, KS 66044
T. 785-831-3209 F. 785-331-0846
www.sabattiniarchitects.com

GES GROB
ENGINEERING
SERVICES, LLC
*Site Planning & Land Development,
Civil Engineering, Design & Consulting*
3210 Mesa Way, Suite A • Lawrence, Kansas 66049
Phone: 785-856-1900 • Fax: 785-856-1901
www.gesengineering.com

F.E.C.
FACILITY ENGINEERING
AND CONSULTING, LLC
1095A IS POKE (66) 27471

CERTUS
STRUCTURAL ENGINEERS
903 S. Kansas Avenue, Suite 200
Topeka, Kansas 66612
Phone: (785)291-6600
Fax: (785)291-0601

MARLAN
CONSTRUCTION




Revisions:

PERMIT SET
Issue Date: 04/20/23
Scale: 1/16" = 1'-0"
Project No.: 20130.010
Title: OVERALL CLEAN

Sheet No.:

A000

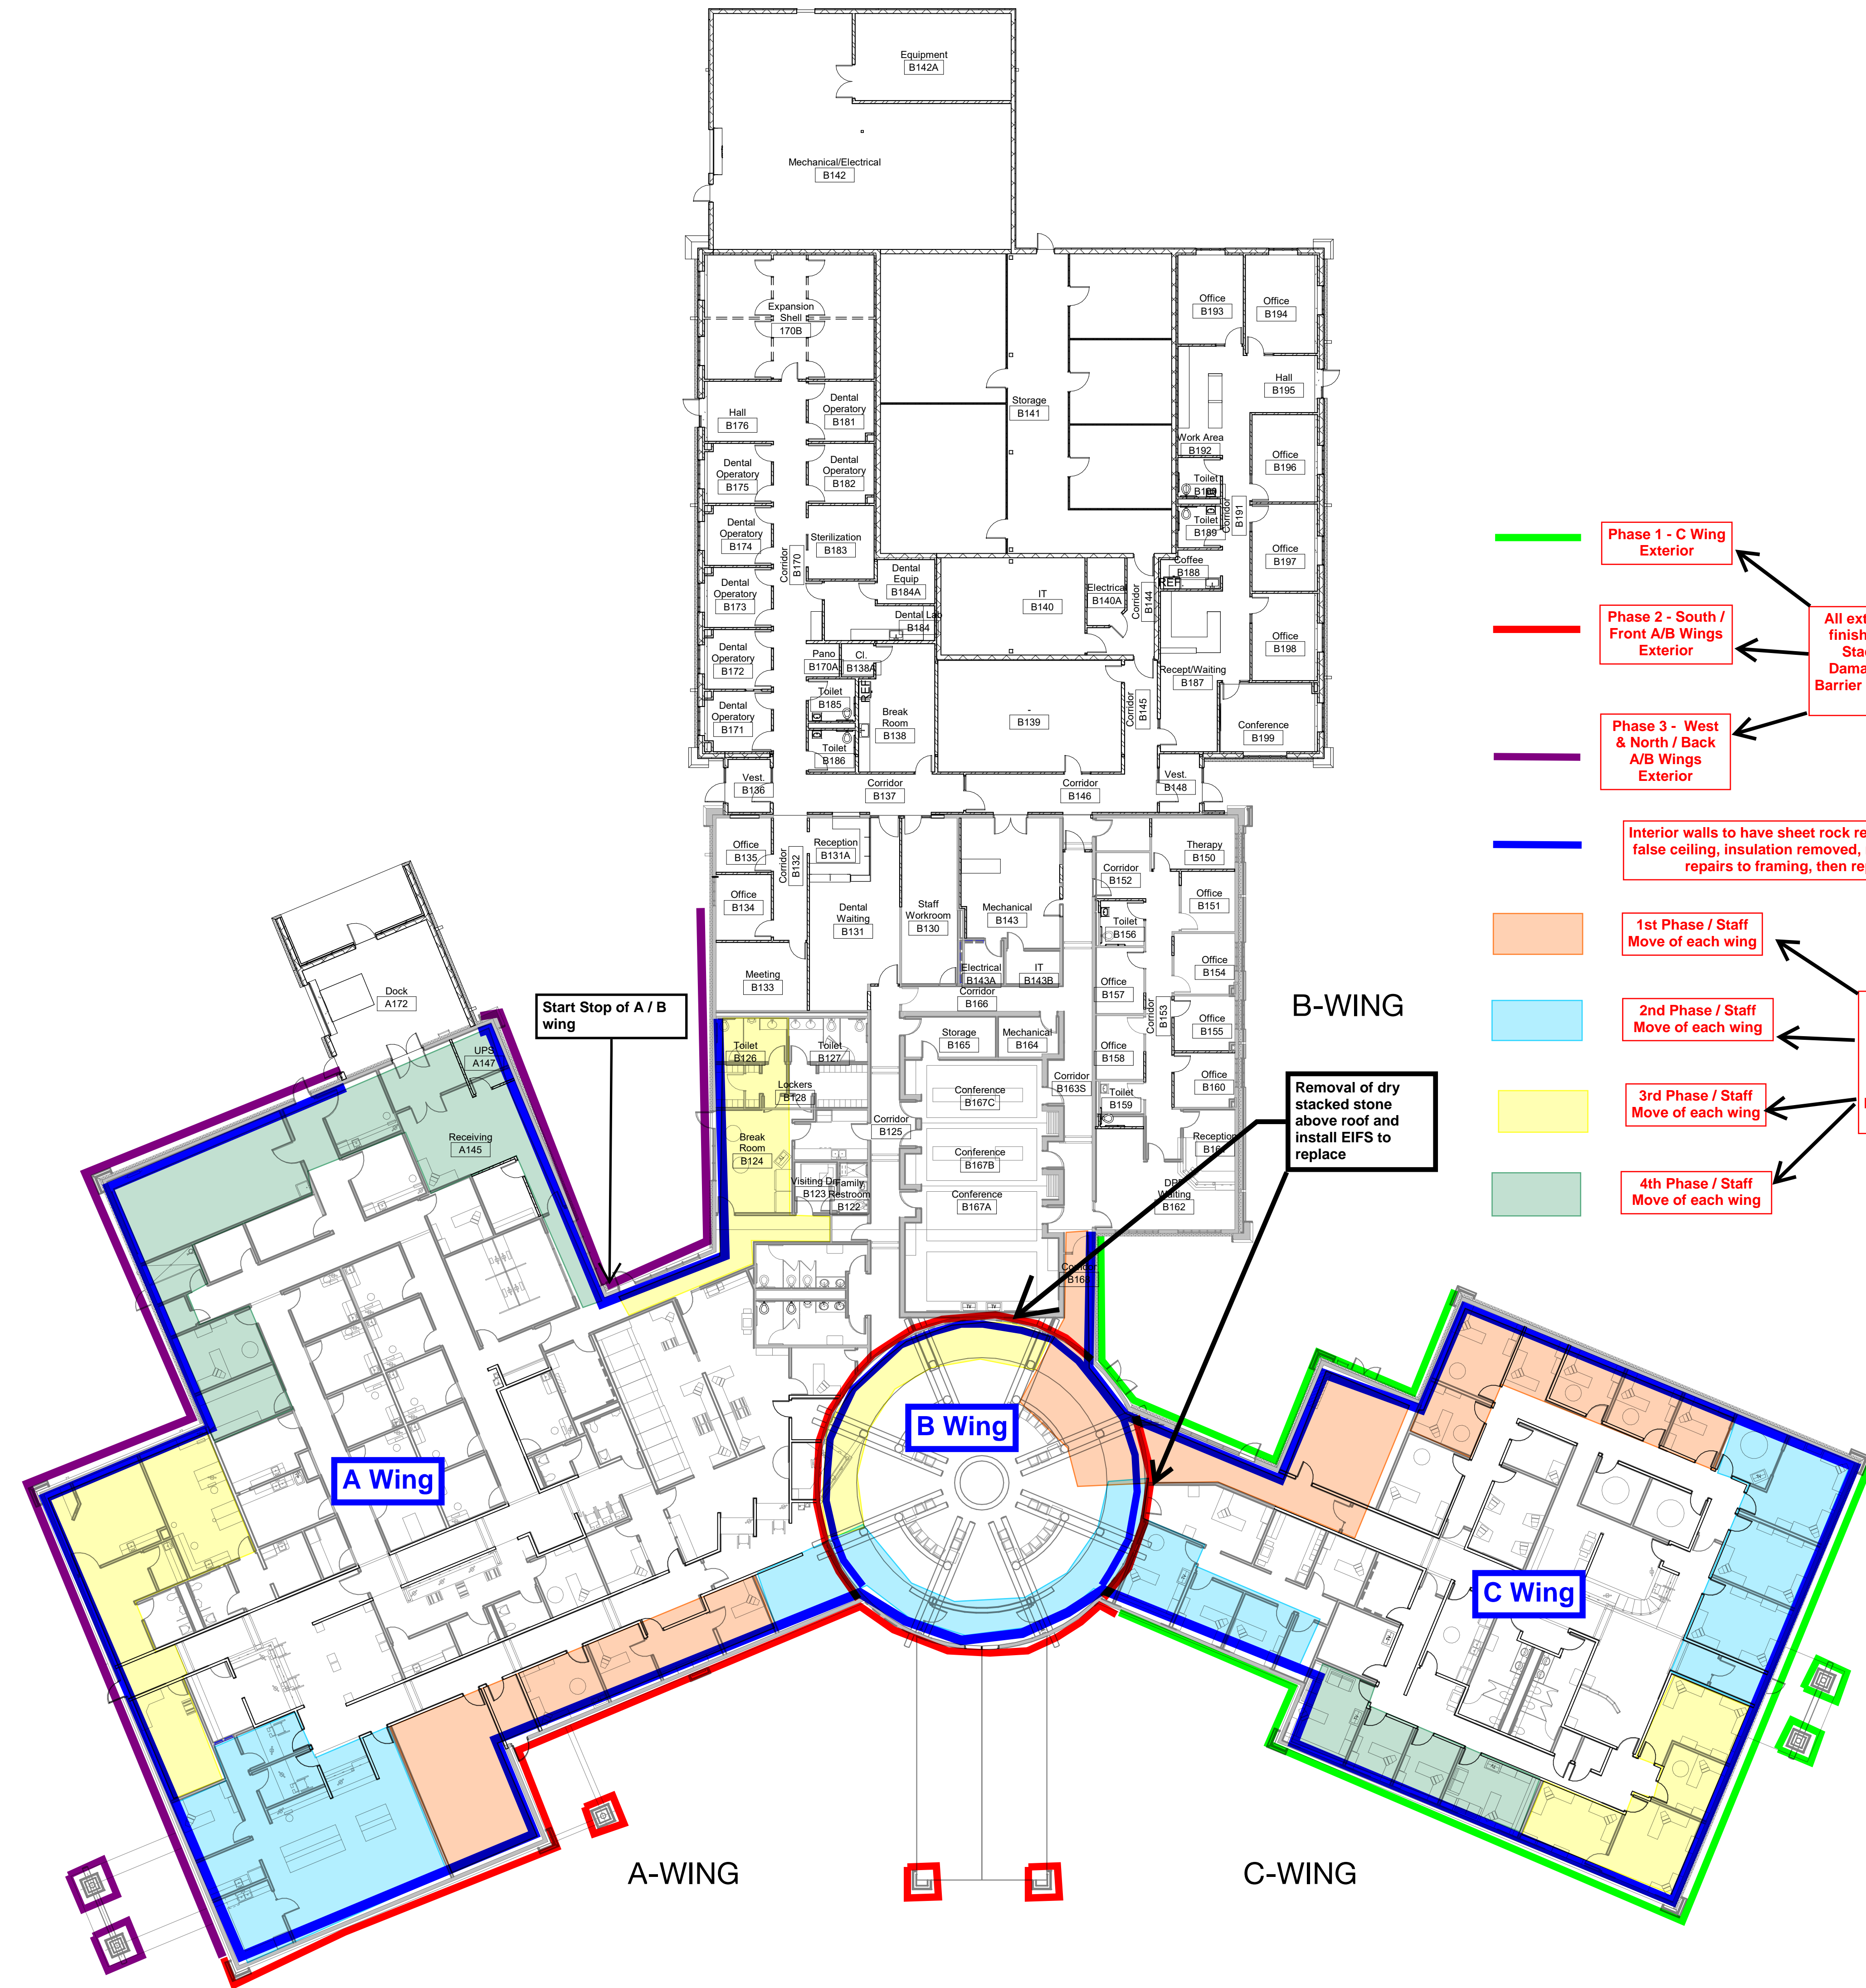

1 FIRST FLOOR - OVERALL CLEAN
1/16" = 1'-0"

